



DARREN P. MERCER  
ARCHITECT, PLLC

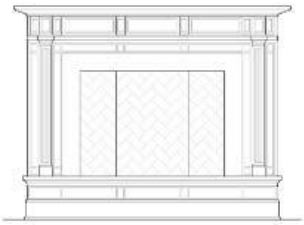

Architecture & Interior Design

32 Flintlock Ridge Road  
Katonah, New York 10536

telephone: 914-391-4490  
darrenpmcercer@aol.com

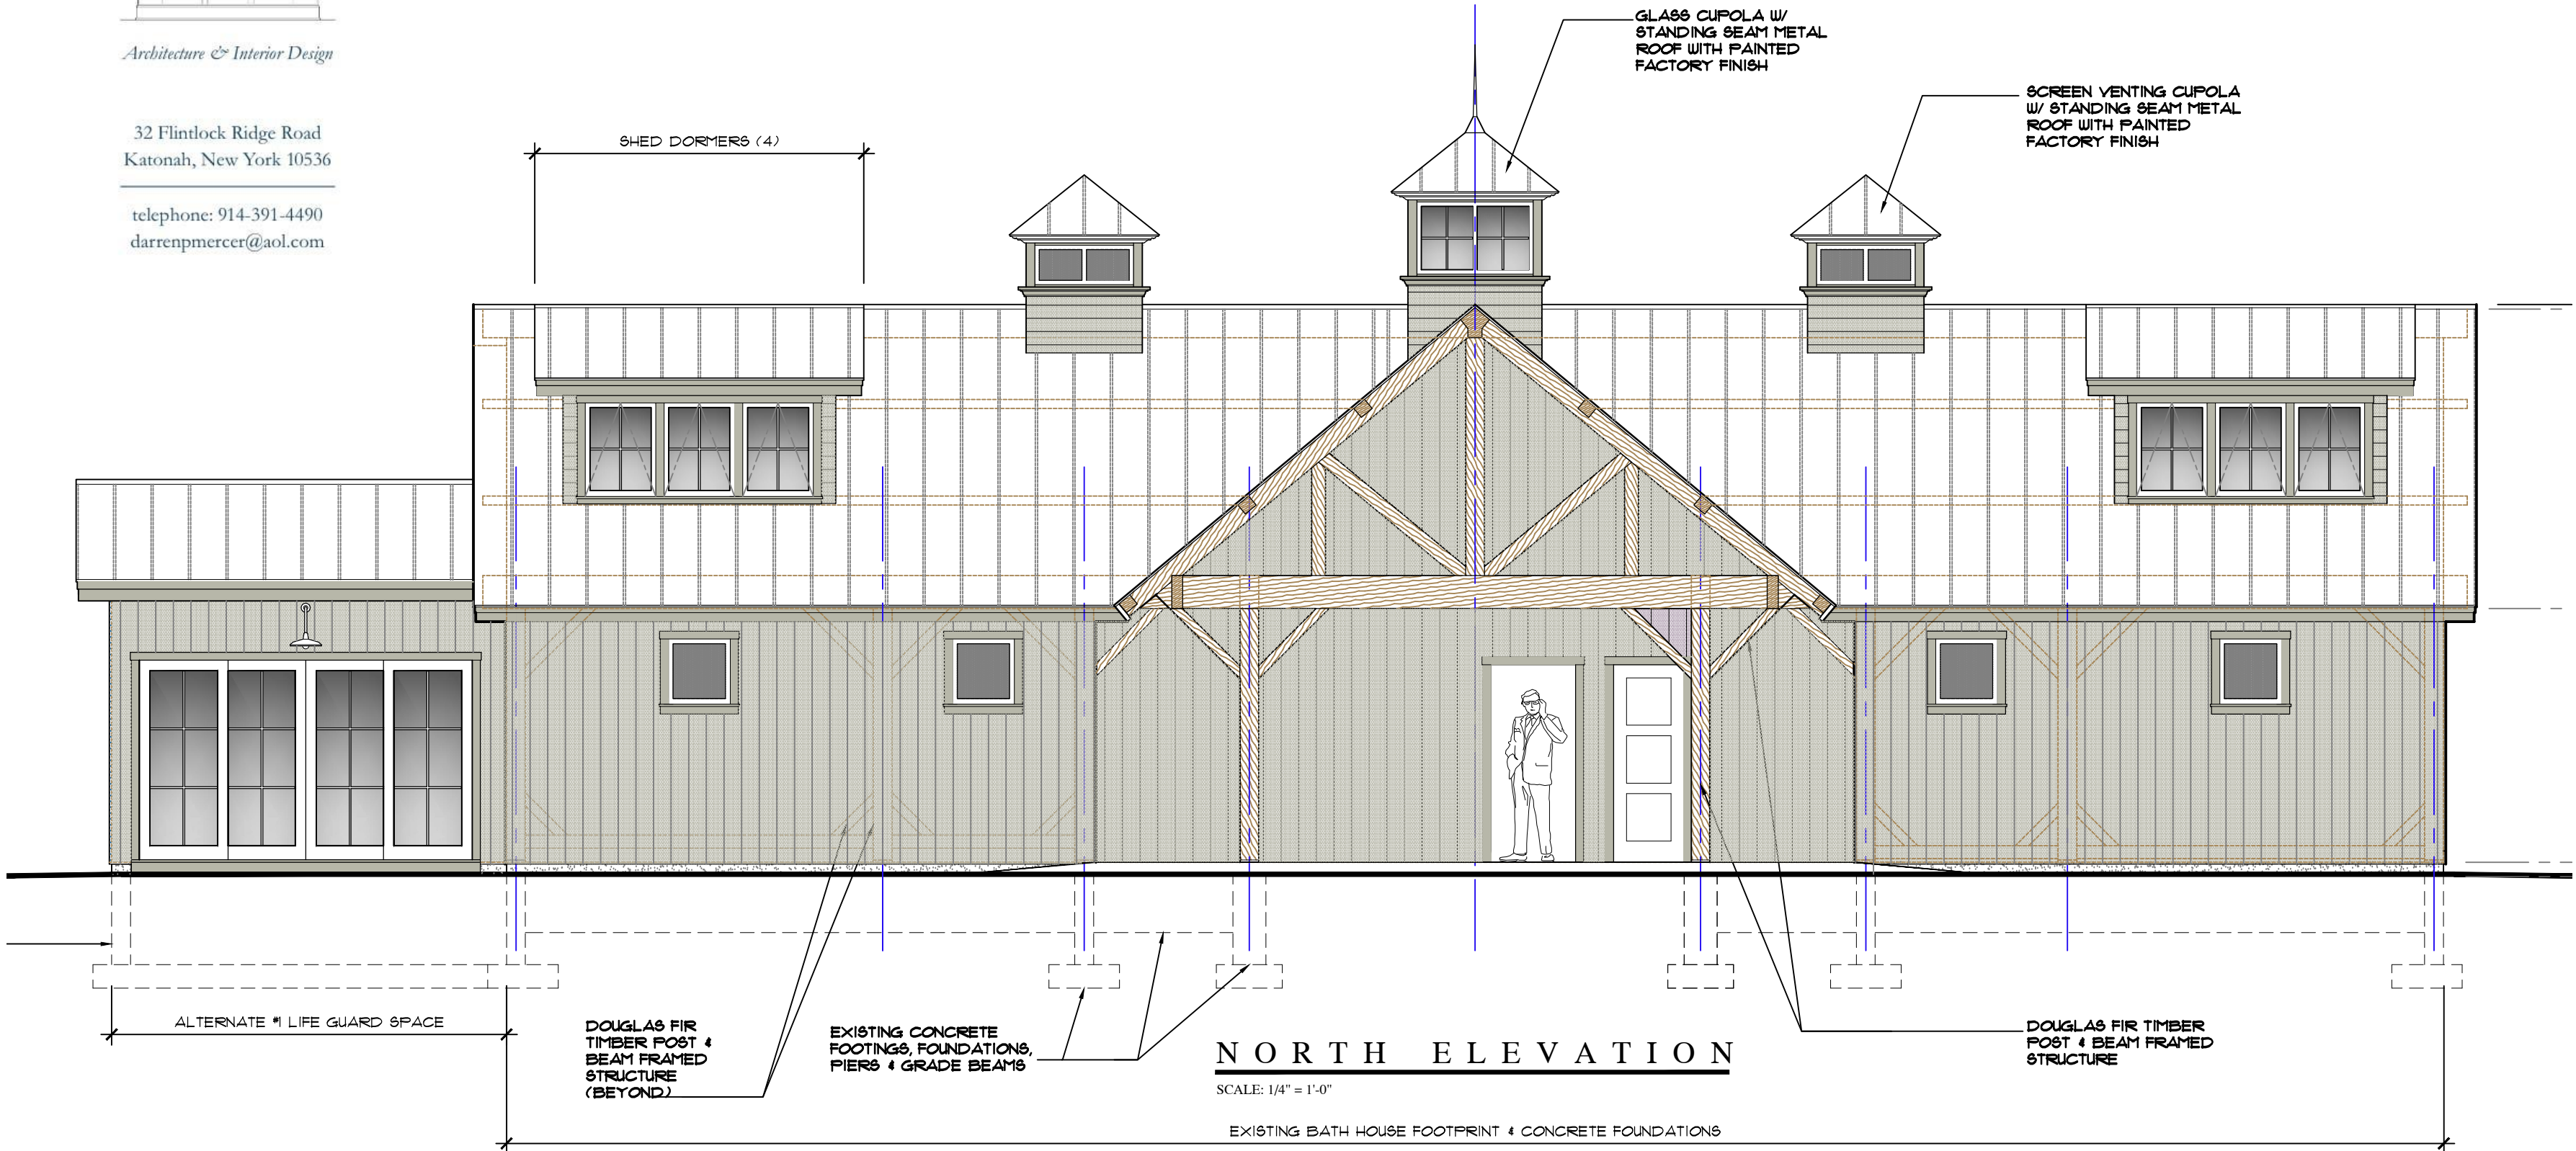

Lewisboro Town Pool Bath House Project: Color Front Elevation- 4-8-24