

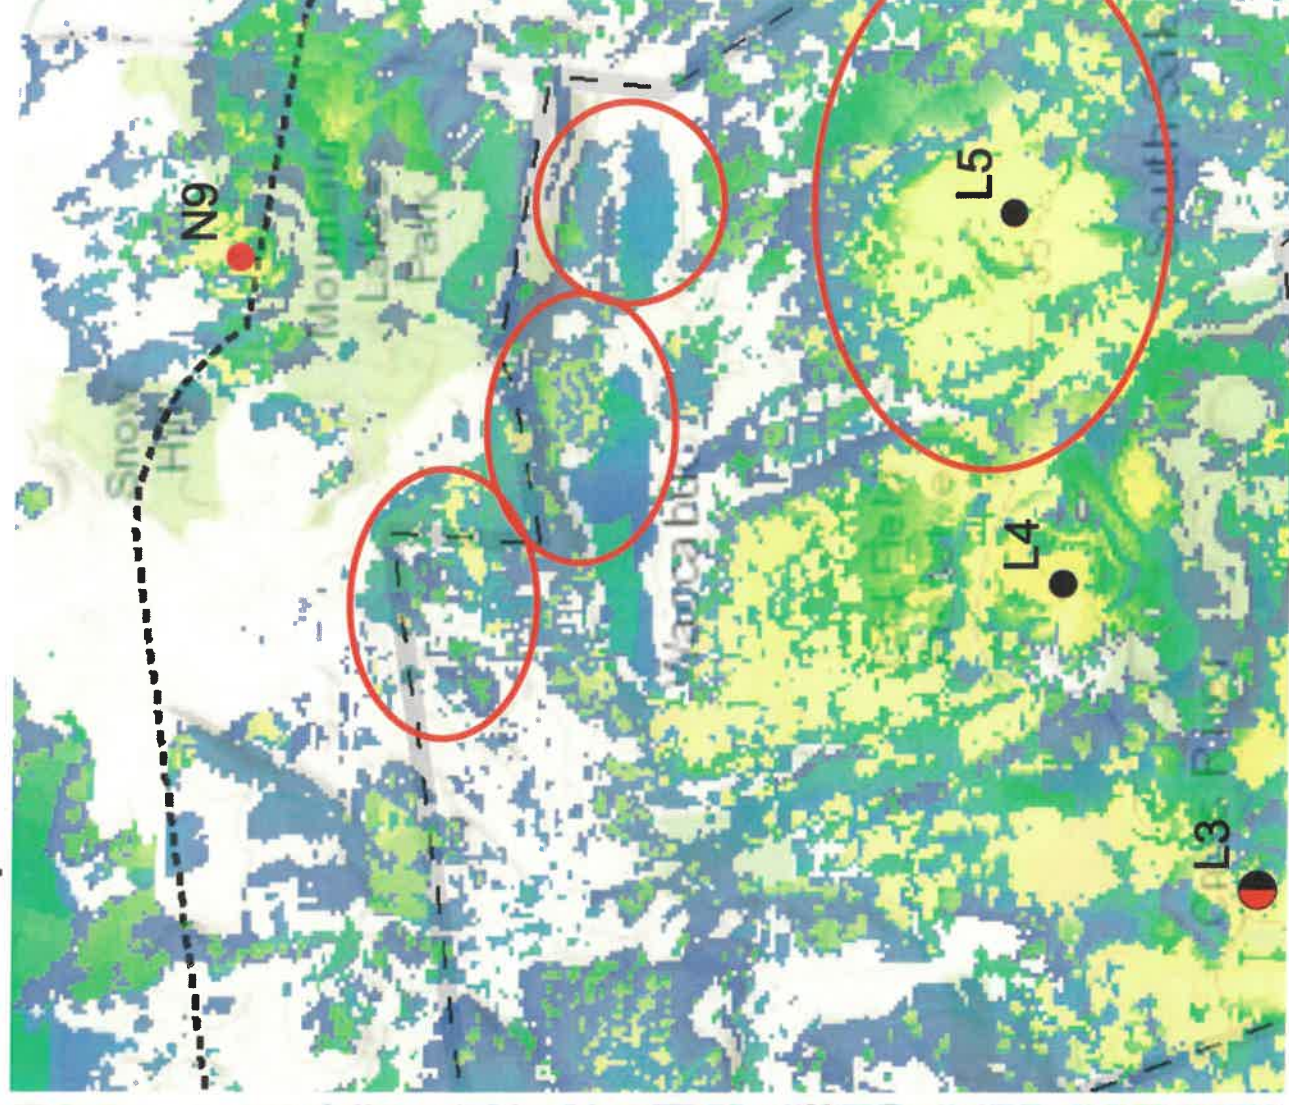


Coverage Comparisons

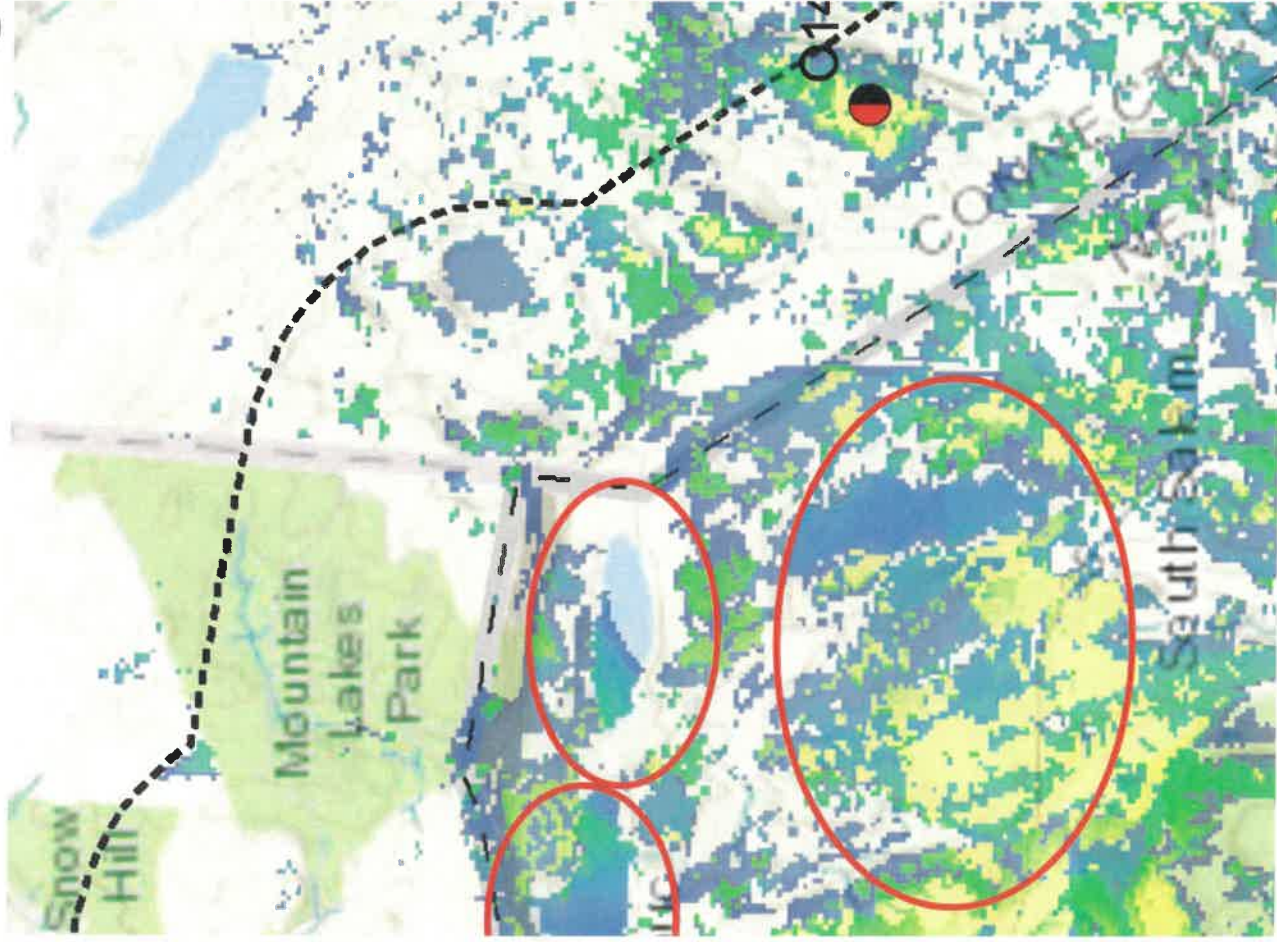

- If personal wireless is added to site N9 there is nominal improvements for the Town
- Adding L5 will provide better handoff to L4 and improve coverage along Rt 35 and eastward

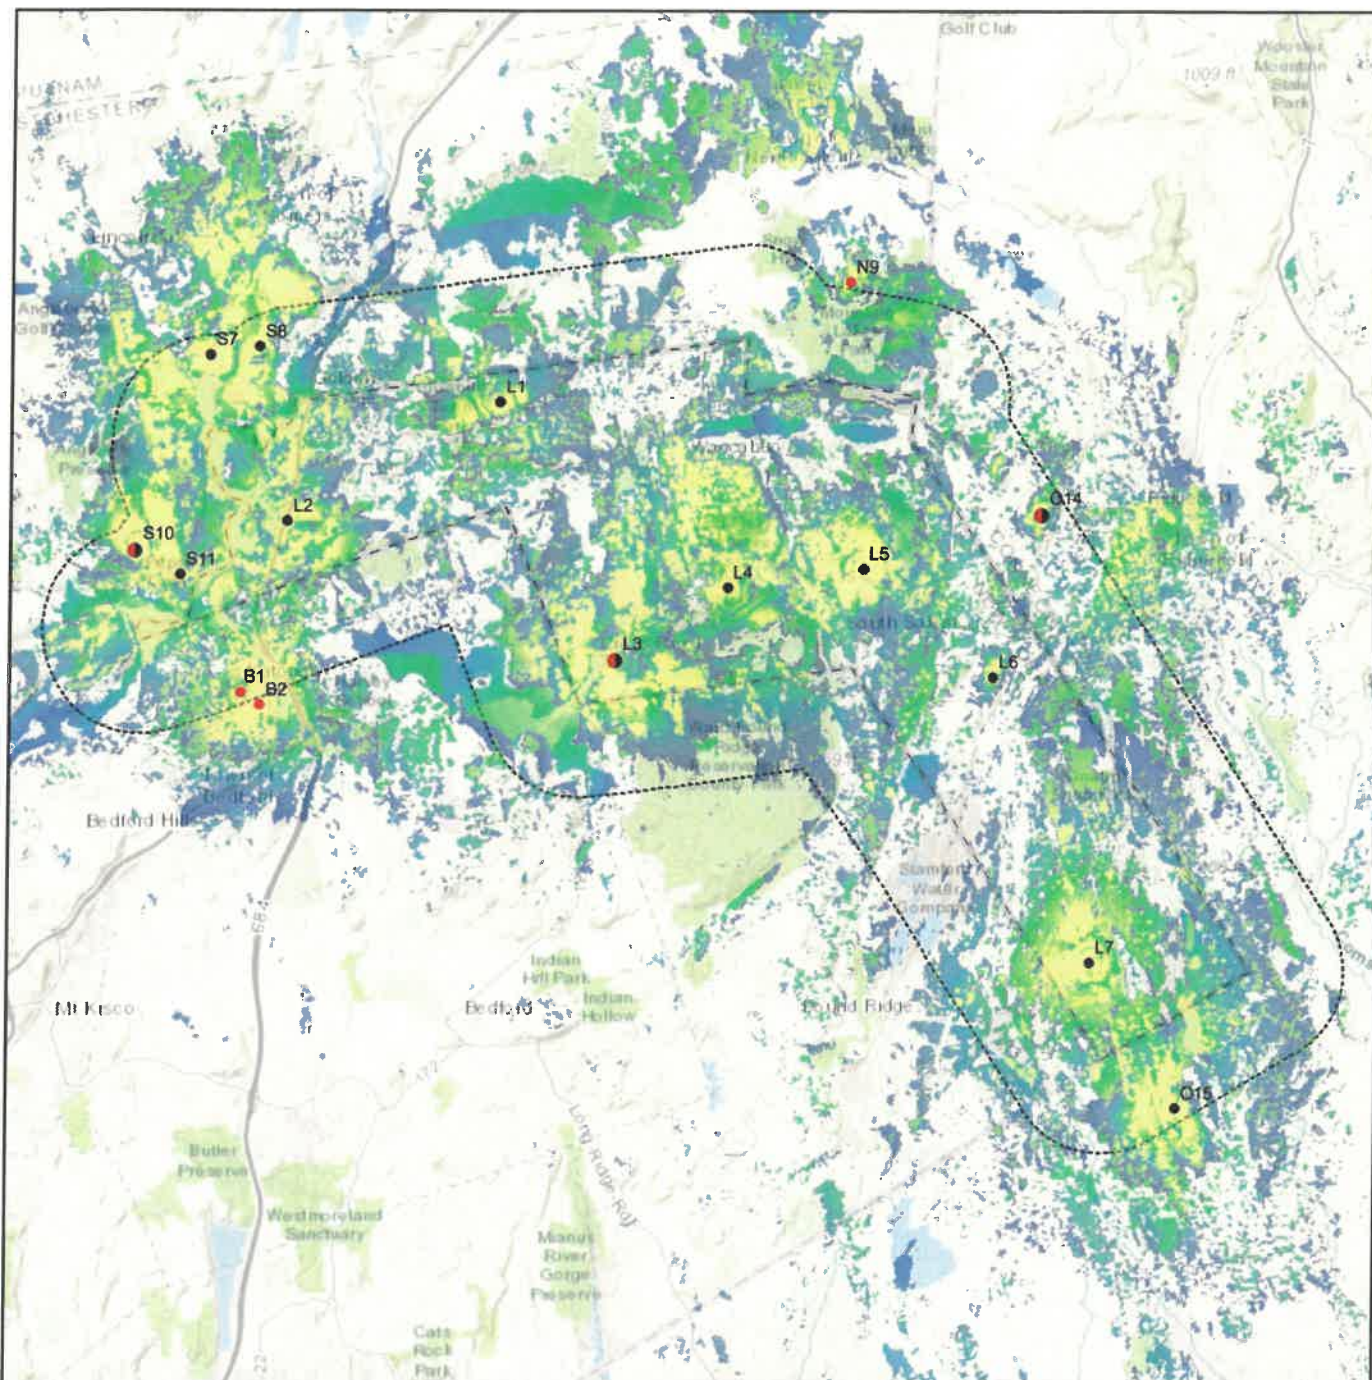

Northern Westchester County Inventory by: **Lewisboro**

Cataloged Antenna Type

- Macrocell Facility (10)
- Small Wireless Facility (0)
- Public Safety (3)
- Macrocell Facility and Public Safety (3)
- Draft Green Field Options (0)
- Other (0)

- City Boundary
- 1 Mile Buffer

High Frequency All Sites

Approximate Coverage

- Indoor (-75)
- In Vehicle (-95)
- Outdoor (-105)


Sources: US Census Bureau,
Cityscape Consultants, Inc, USGS

Map Created by Cityscape
Consultants, Inc. on

Date: 7/22/2021



0 0.5 1 2 3 Miles

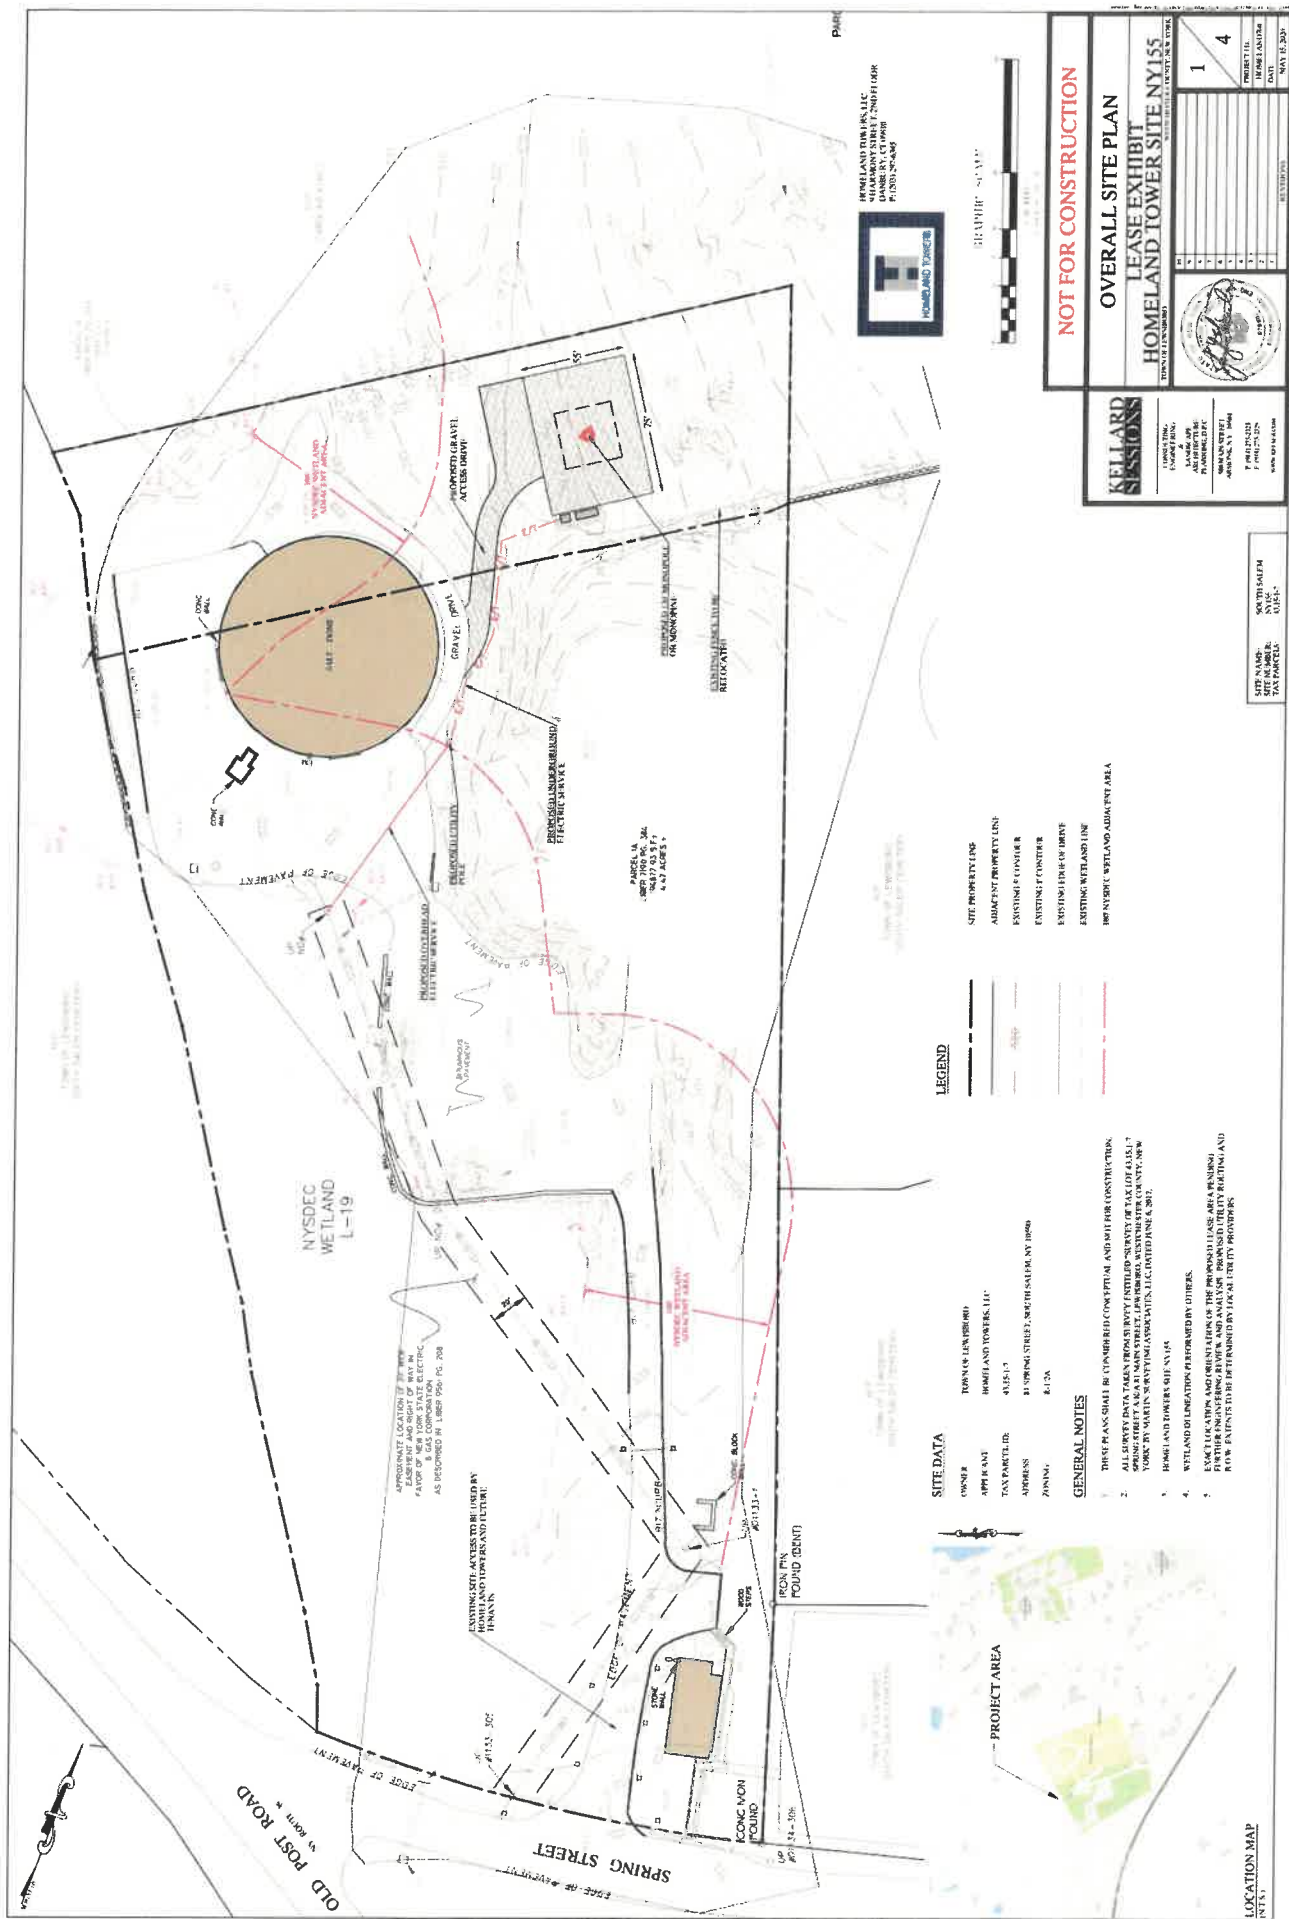






EXACT LOCATION AND ORIENTATION OF THE PROPOSED LEASE AREA
 PROVIDING FURTHER ENGINEERING REVIEW AND ANALYSIS, PROMISED
 AUTHORITY NOTING AND HOW EXTENTS TO BE DETERMINED BY LOCAL
 AUTHORITY PROVIDERS.



TOWER ELEVATIONS (MONOPOLE)
LEASE EXHIBIT
HOMELAND TOWER SITE NY155



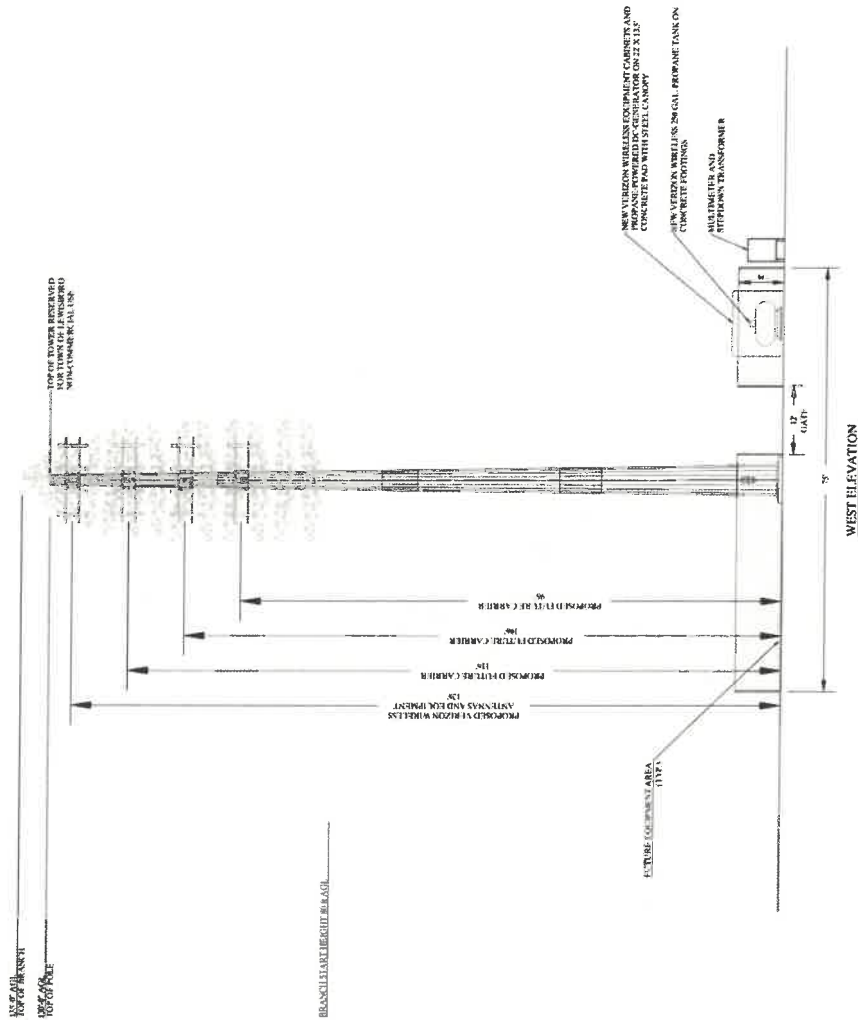

NOTE:




WWW.KELLARDSESSIONS.COM

GRAPHIC SCALE



NOT FOR CONSTRUCTION

TOWER ELEVATIONS (MONOPINE)

LEASE EXHIBIT
HOMELAND TOWER SITE NY155






Simulated Condition - 135R Stealth Monopine
SD3 - Truesdale Lake Boat Launch & Park

SARATOGA
ASSOCIATES

Photograph Information
Date: April 11, 2017
Time: 10:30am
Focal Length: 50 mm
Camera: Canon EOS Rebel Xd

Photo Location: 41° 16' 30.75627" N
73° 33' 01.90227" W
Distance: 1,350 Feet

To appear at the correct scale this page is intended to be viewed 18 inches
from the reader's eye when printed on 11"x17" paper.

Figure A4.c
Visual Resource Assessment
PROPOSED TELECOMMUNICATIONS TOWER
South Salem Site (NY155
Town of Lewisboro, NY)



Simulated Condition - 125ft Stealth Monopine
DPW3 - Truesdale Lake Boat Launch & Park

SARATOGA
ASSOCIATES

Photograph Information
Date: April 11, 2017
Time: 10:30am
Focal Length: 50 mm
Camera: Canon EOS Rebel Xd

Photo Location: 41° 15' 30.75627" N
73° 33' 01.90227" W
Distance: 1,250 Feet

To appear at the correct scale this page is intended to be viewed 18 inches
from the reader's eye when printed on 11"x17" paper.

Figure B4.c
Visual Resource Assessment
PROPOSED TELECOMMUNICATIONS TOWER
South Salem Site (NY155
Town of Lewisboro, NY)

